



COLUMN DETAIL "A" SCALE 3/4"=1'-0"

NOTE:
 USE ONLY THE DETAILS THAT APPLY TO THIS PARTICULAR PLAN IF ANY CONTRADICTION OCCURS BETWEEN THESE TYPICAL SECTIONS AND ANY INFORMATION CONTAINED IN THE ACTUAL WORKING PLANS AND SPECIFICATIONS THE INFORMATION ON THESE TYPICAL SECTIONS IS TO BE CHANGED IN ORDER TO COMPLY WITH THE WORKING PLANS AND SPECIFICATIONS.

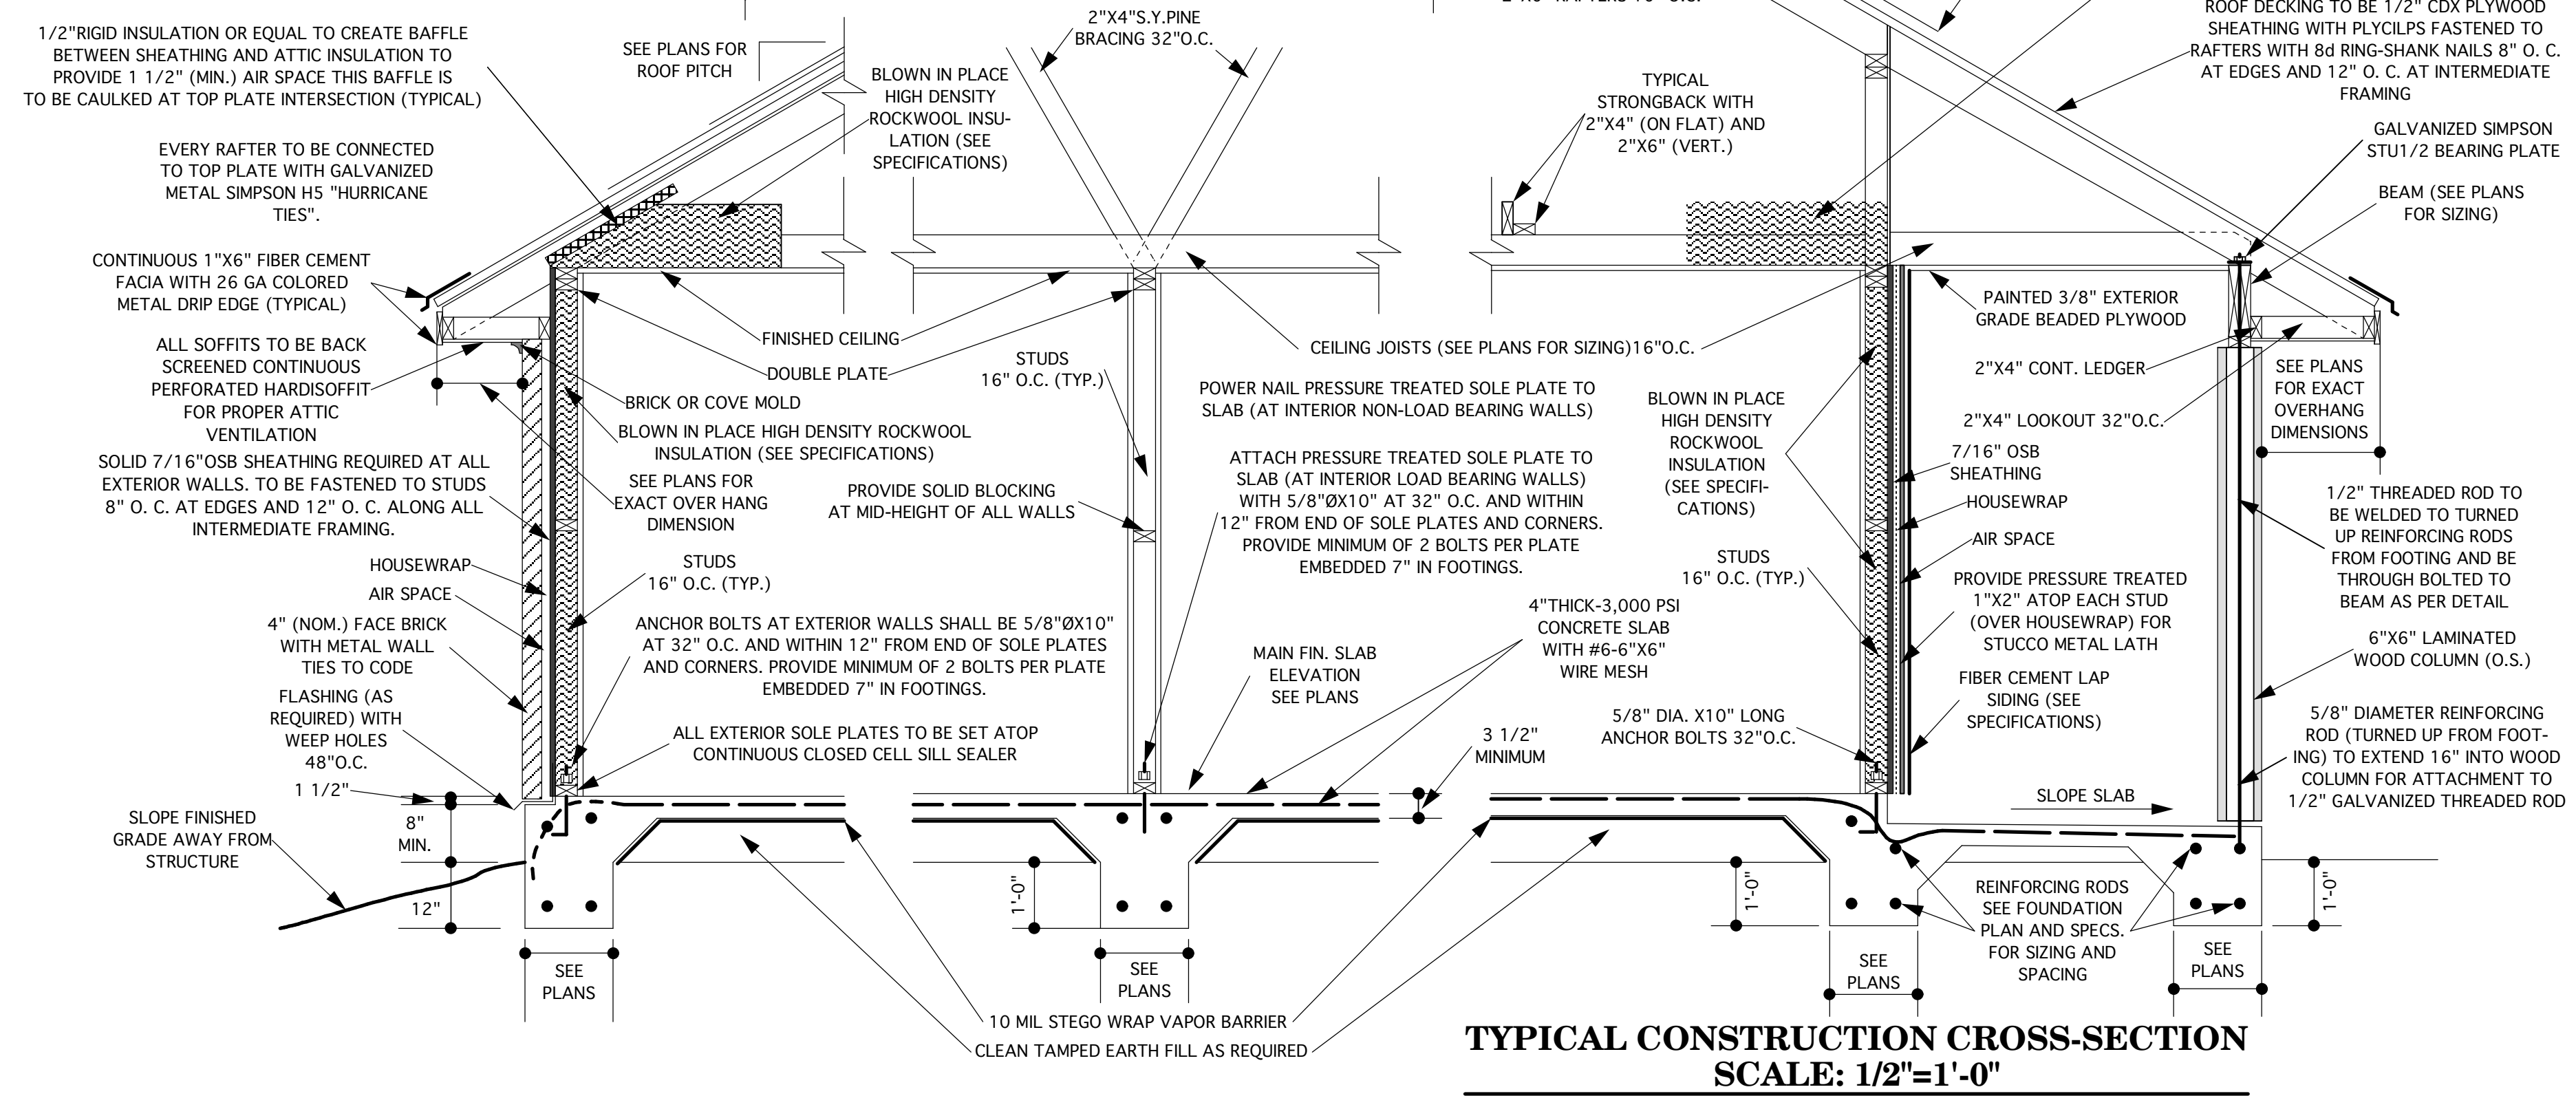

TYPICAL CONSTRUCTION CROSS-SECTION SCALE: 1/2"=1'-0"

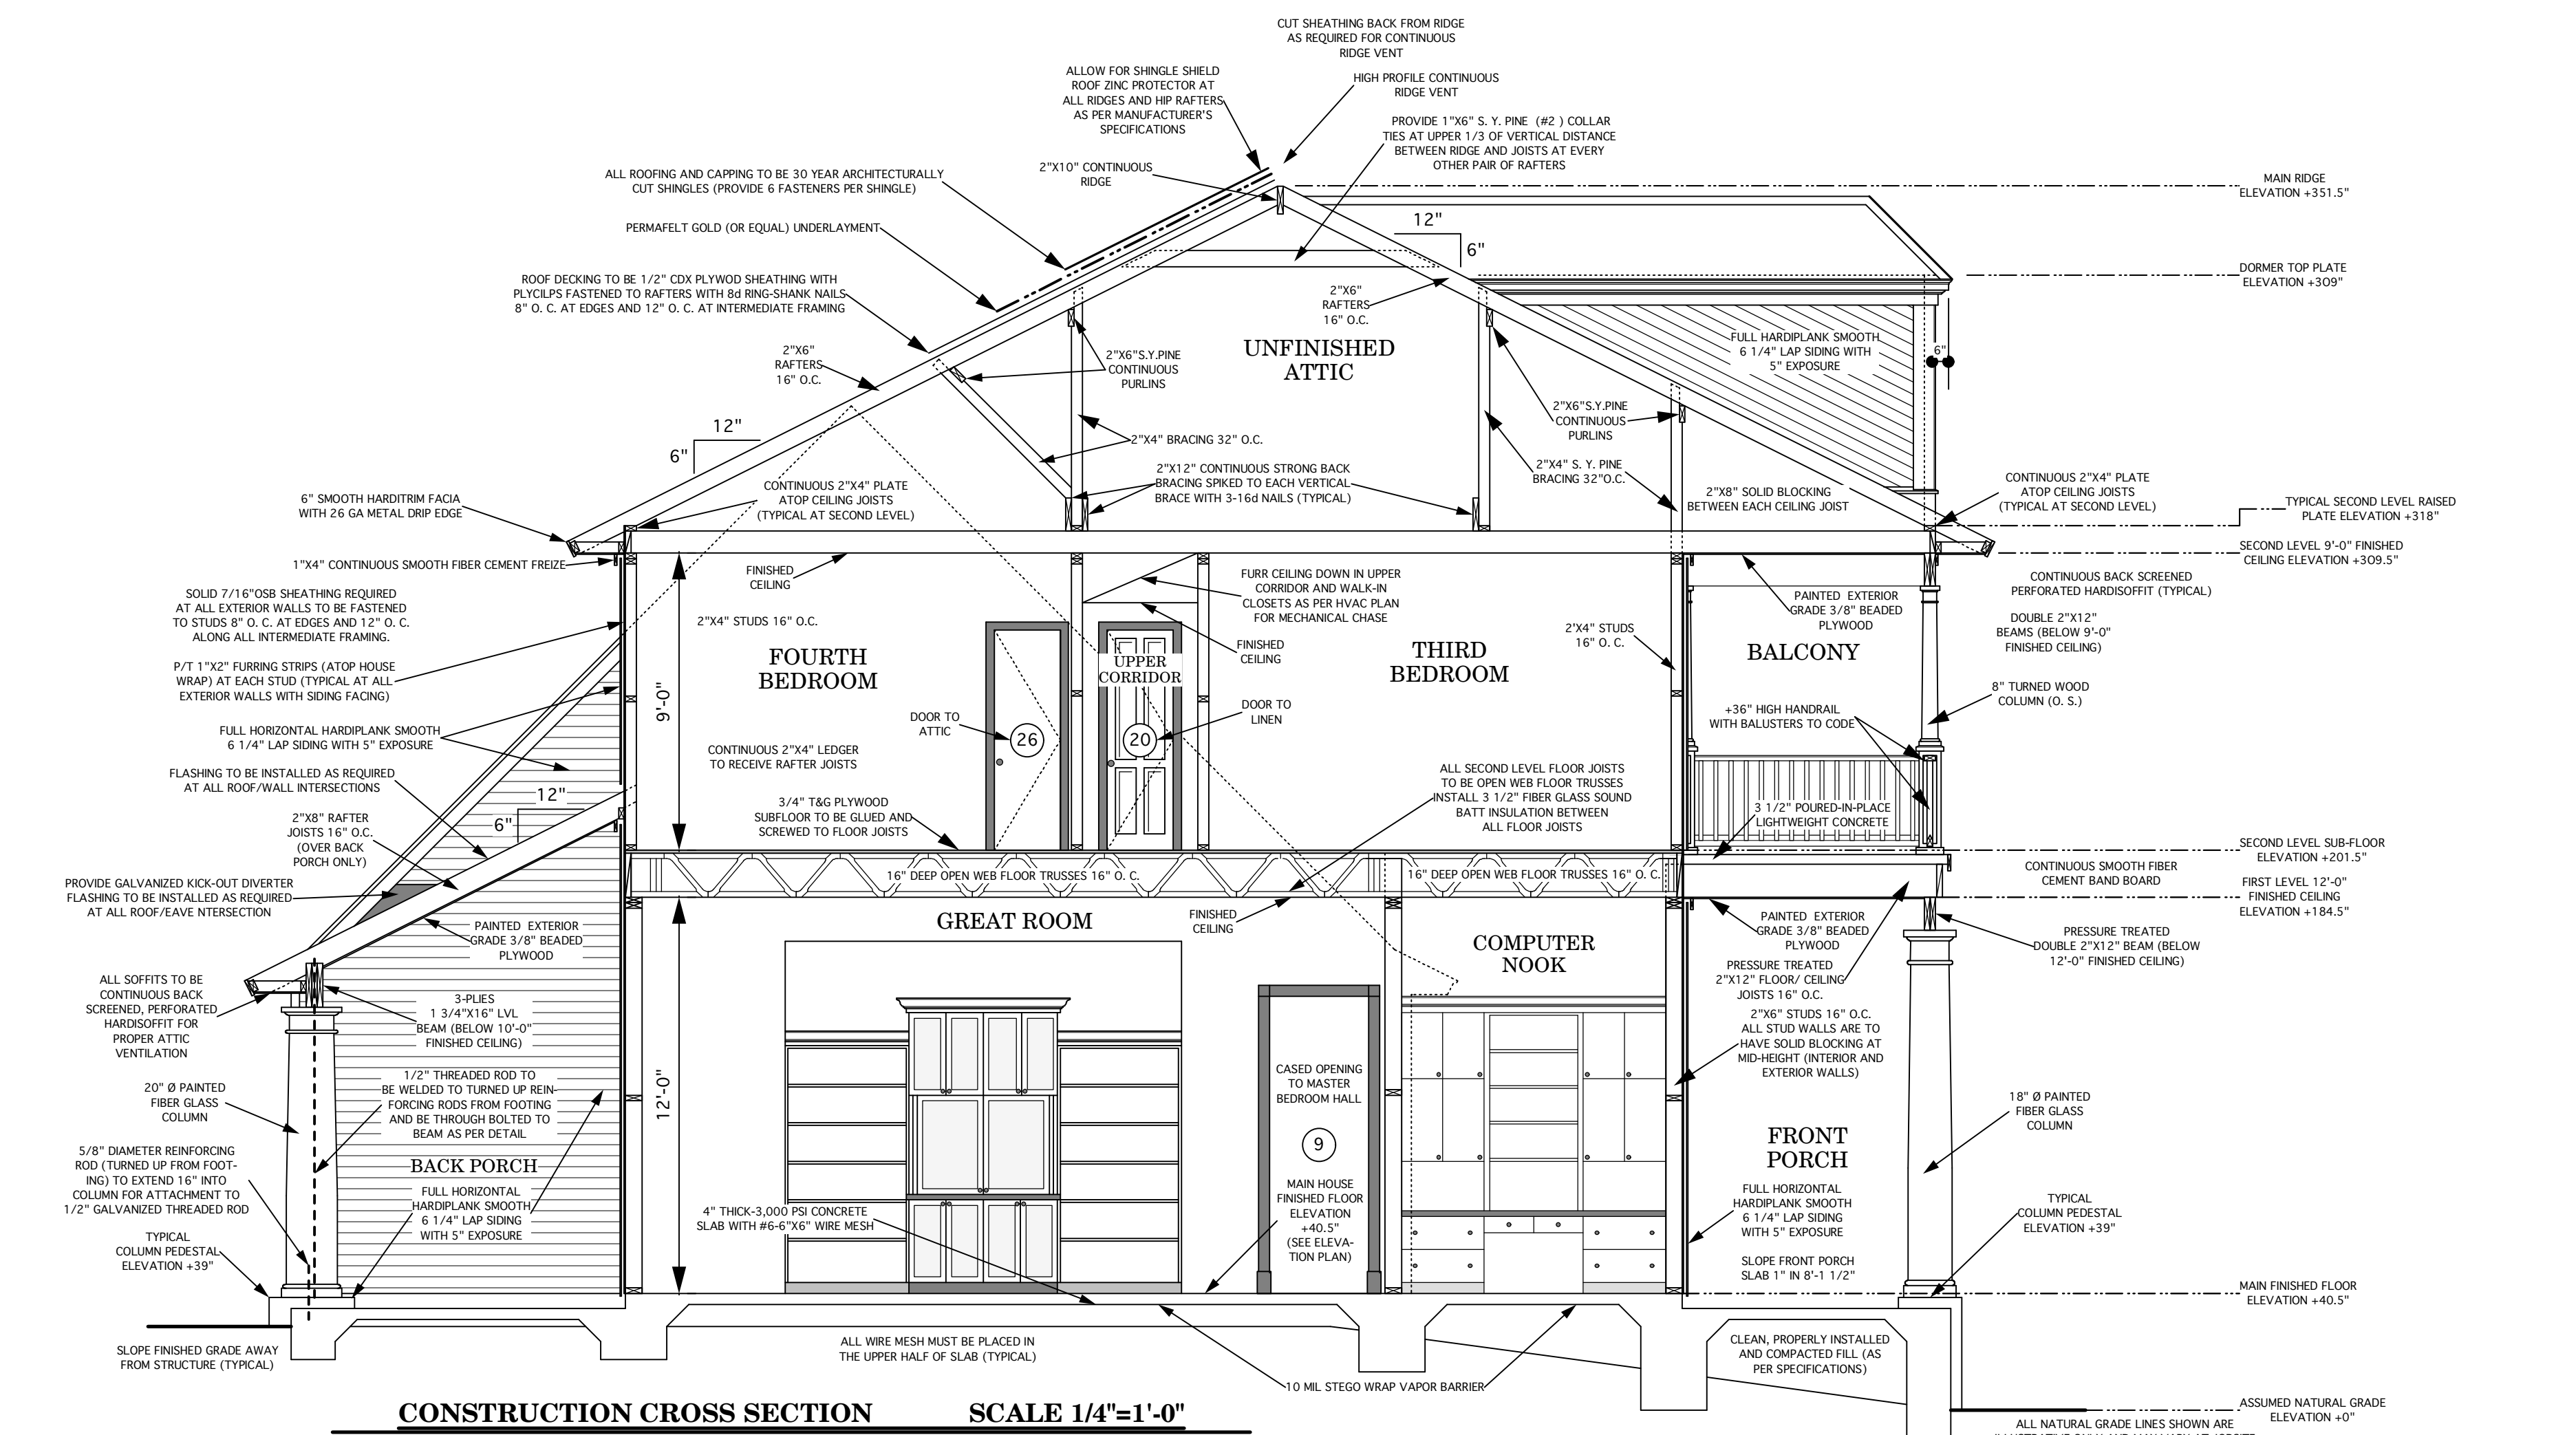

CONSTRUCTION CROSS SECTION SCALE 1/4"=1'-0"



FRONT ELEVATION SCALE 1/4"=1'-0"